


# EXAMPLE STANDARD CONFIGURATION OPTIONAL UNDERDRAIN

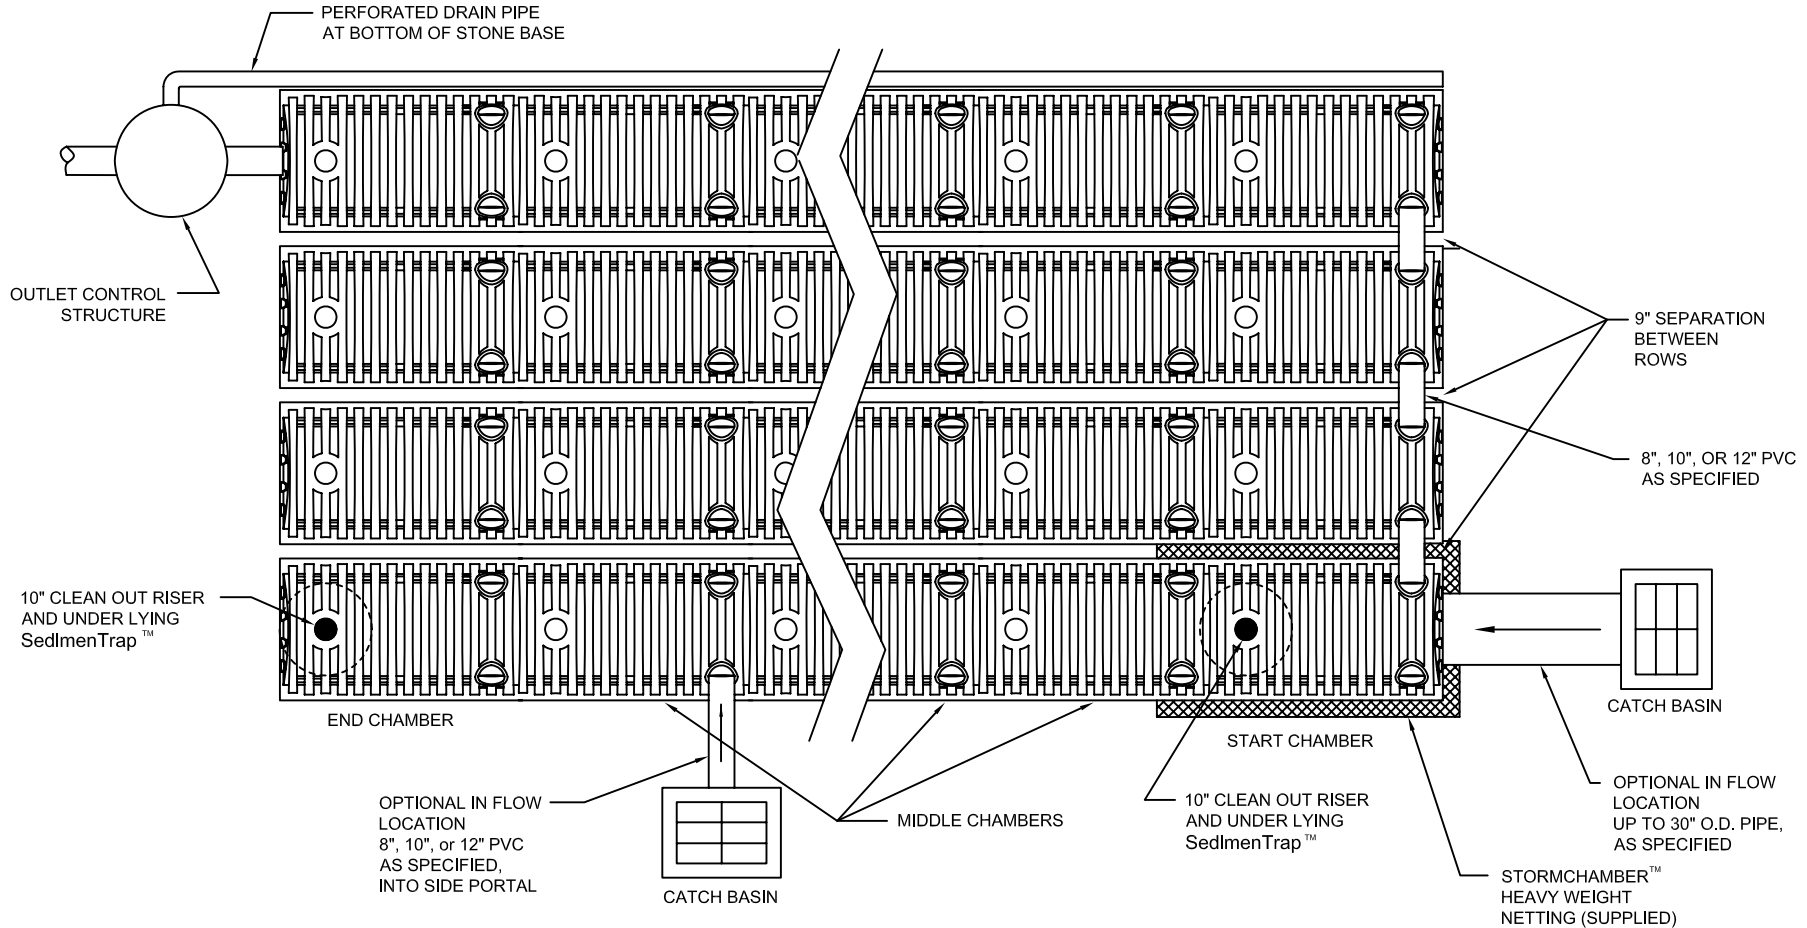

800-452-4435  
info@jenhill.com  
www.jenhill.com

FOR PRICING AND AVAILABILITY CONTACT:  
**StormChamber™**  
TOLL FREE: 1-877-426-9128  
e-mail: info@stormchambers.com  
WWW.STORMCHAMBERS.COM



NOTE:  
PLACE LIGHTWEIGHT STABILIZATION NETTING (SUPPLIED) UNDER ALL STORMCHAMBERS™

StormChamber™  
TOLL FREE: 1-877-426-9128  
e-mail: info@stormchambers.com  
WWW.STORMCHAMBERS.COM

StormChamber™  
DETAILS  
AND NOTES

|           |              |
|-----------|--------------|
| DATE:     |              |
| SCALE:    | DO NOT SCALE |
| DATE:     | 03-03-09     |
| SHEET:    | 1 OF 1       |
| REVISION: |              |